


SC  
 WY  
 WY  
 WY  
 CA  
 SU  
 KE  
 KN  
 KN

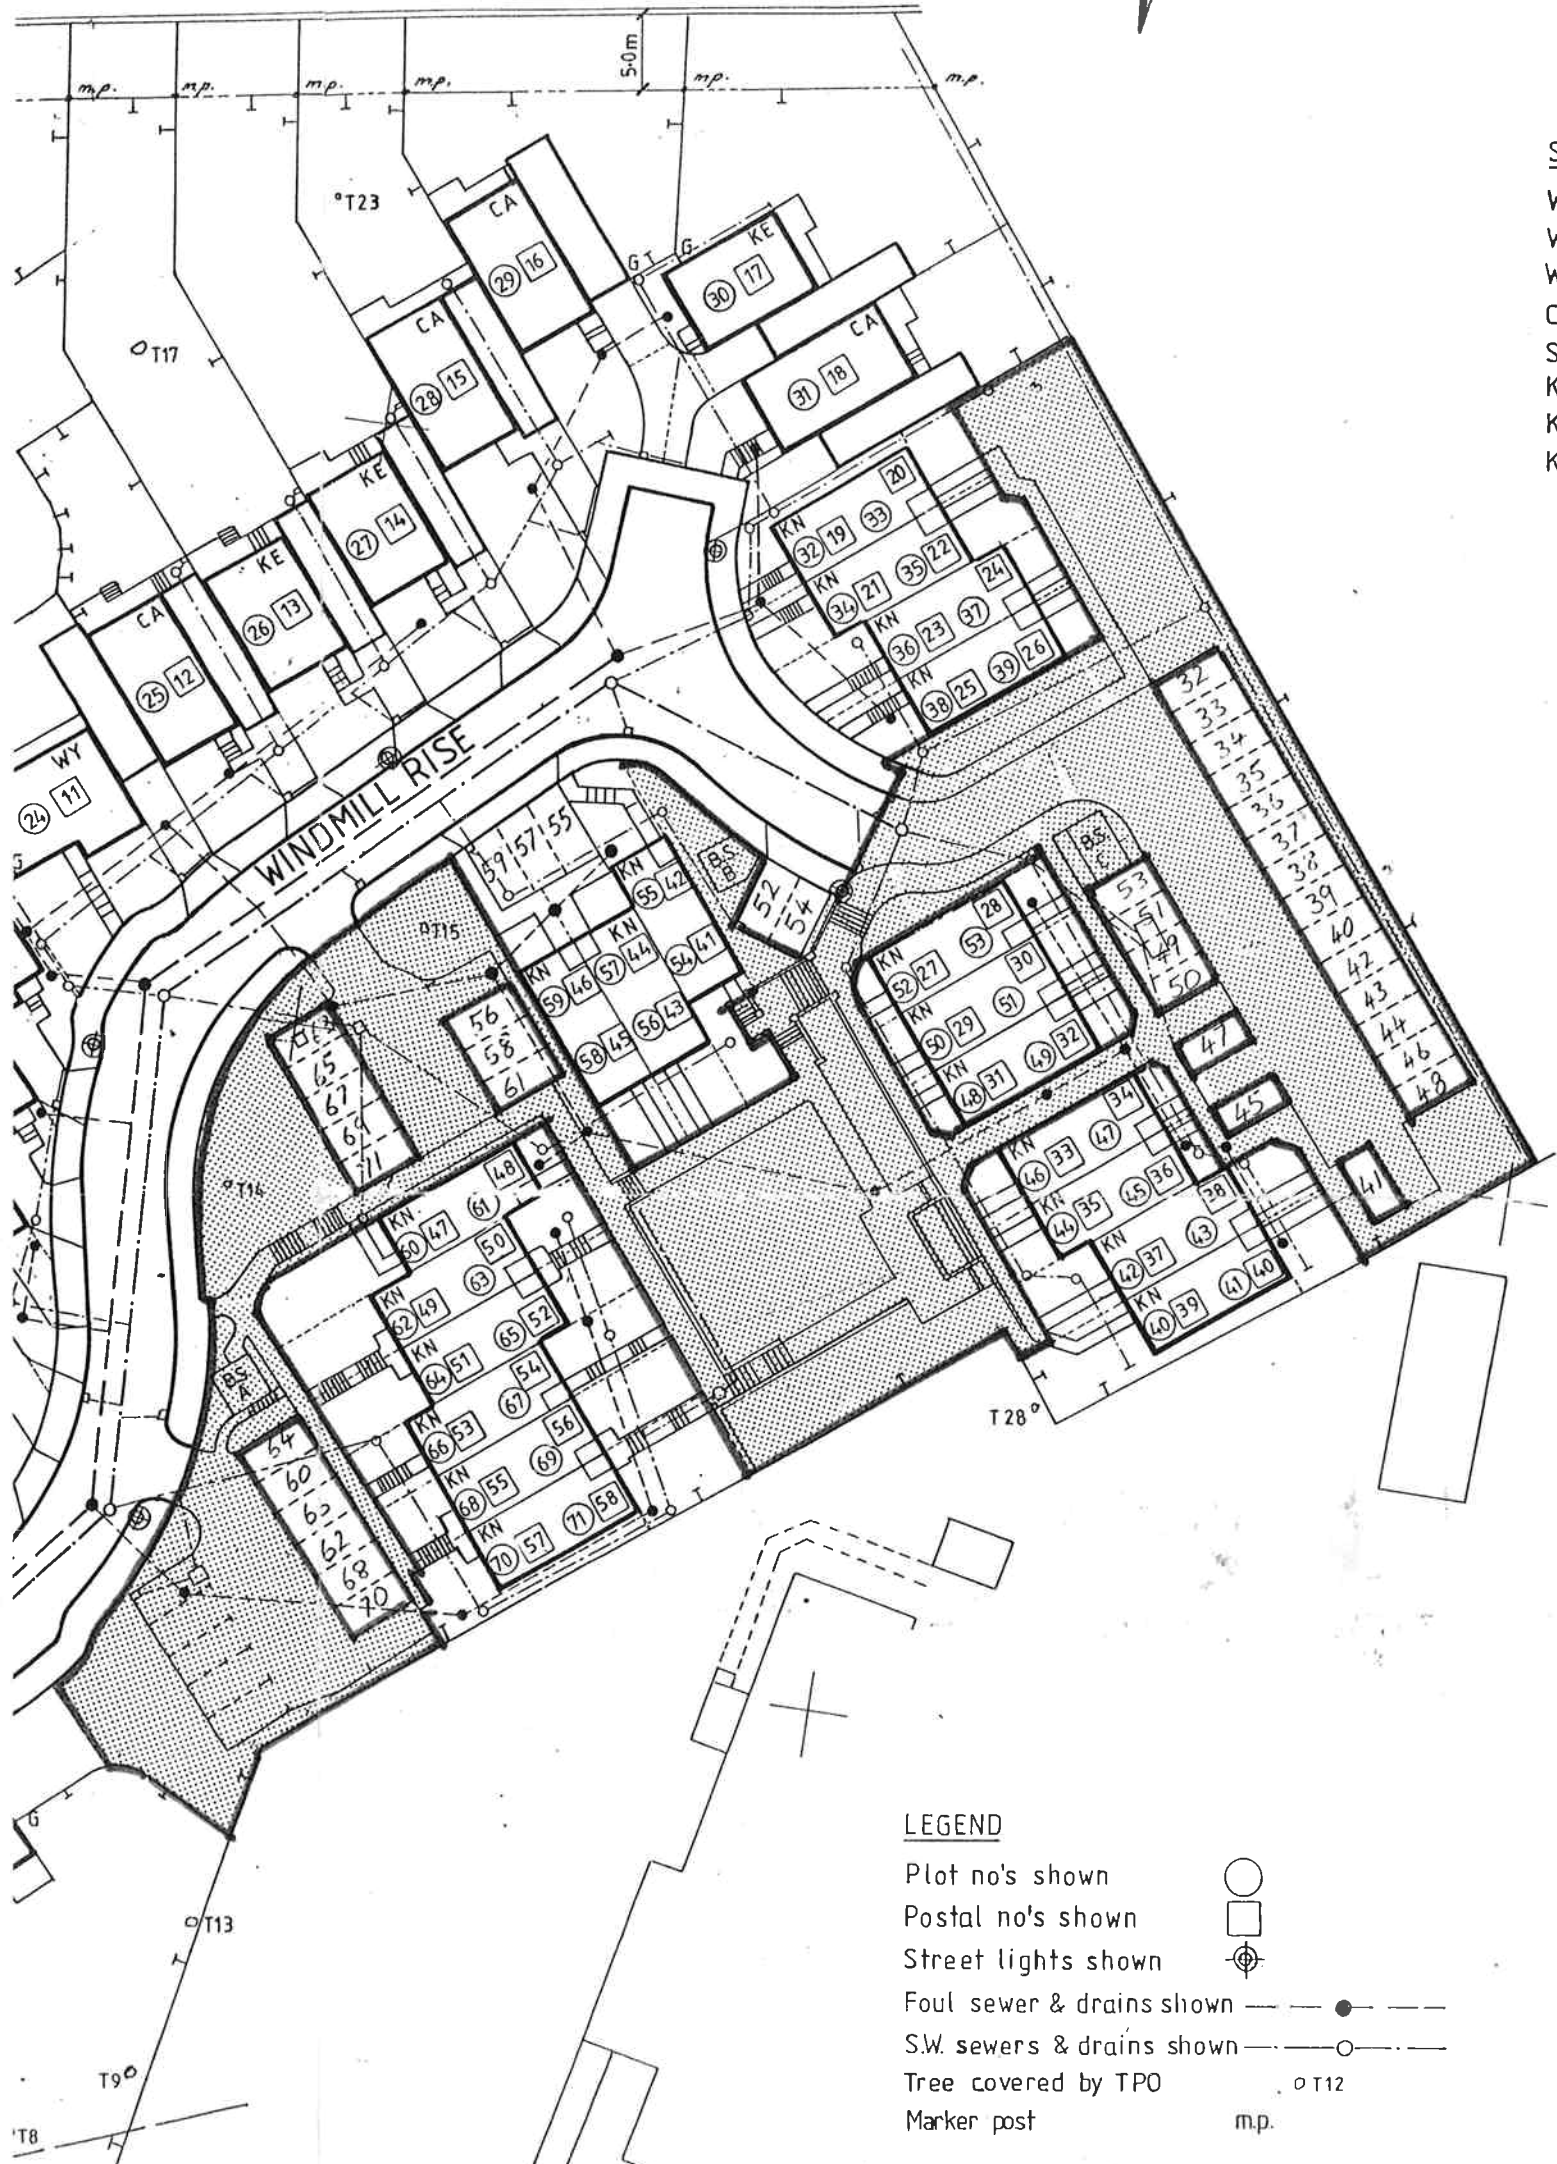

LEGEND

- Plot no's shown ○
- Postal no's shown □
- Street lights shown ⊕
- Foul sewer & drains shown —●—
- S.W. sewers & drains shown —○—
- Tree covered by TPO ○ T12
- Marker post m.p.